


48V POS.GND 165A POWER PLANT CONFIGURED FOR 110AMPS, OPTIONAL
CSM-02 POS.GND 24V CONVERTER SHELVES AND MODULES.

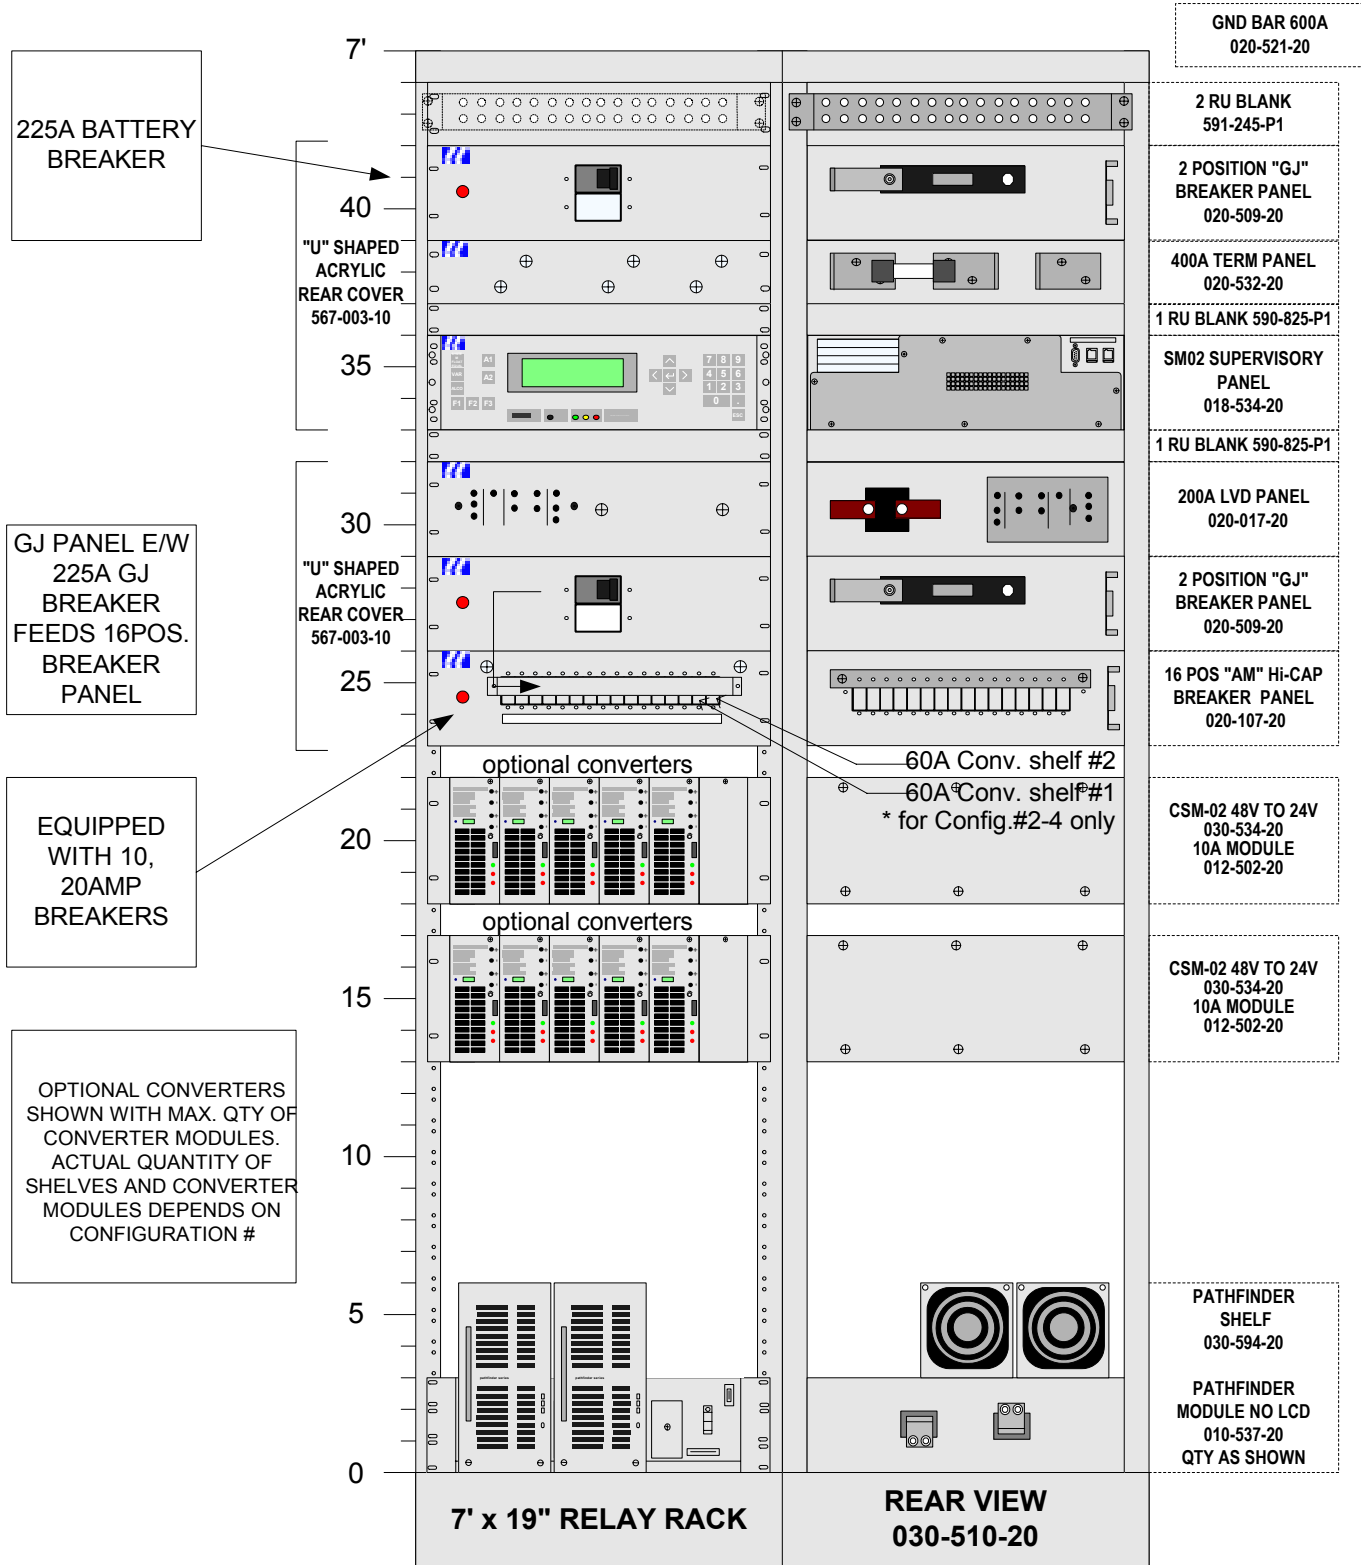

DRAWN: MSK
DATE: 2002/08/27
CONFIG: 1,4,5,6
QUOTE:MSK00189

TITLE: 165A AMP, 48VDC POS GND Power System e/w 110 Amps (2 PFM 48/55 Rectifier Modules), Add Extra Rectifier Module as required

CHECKED:
APPROVED:

ISSUED:
DWG NO: 025-XXX-20

SHEET: 1 OF 1
REV: A

A SIZE **TYPE: V1**



N56 W16665 Ridgewood Drive
Menomonee Falls
Wisconsin 53051

1-800-554-2243
(262) 703-5800
Fax (262) 703-3073

www.sbsbattery.com
sbs@sbsbattery.com